


PLOTTED: 9/6/2019 9:23:54 AM  
 NAME: P:\2018 PROJECTS\18-009.01 CHERRY CK AT KOA PROPERTY - UDFC02 FINAL DESIGN - REACH C\CAD\DRAWINGS\18-009.01\_SITE\_PLAN.DWG

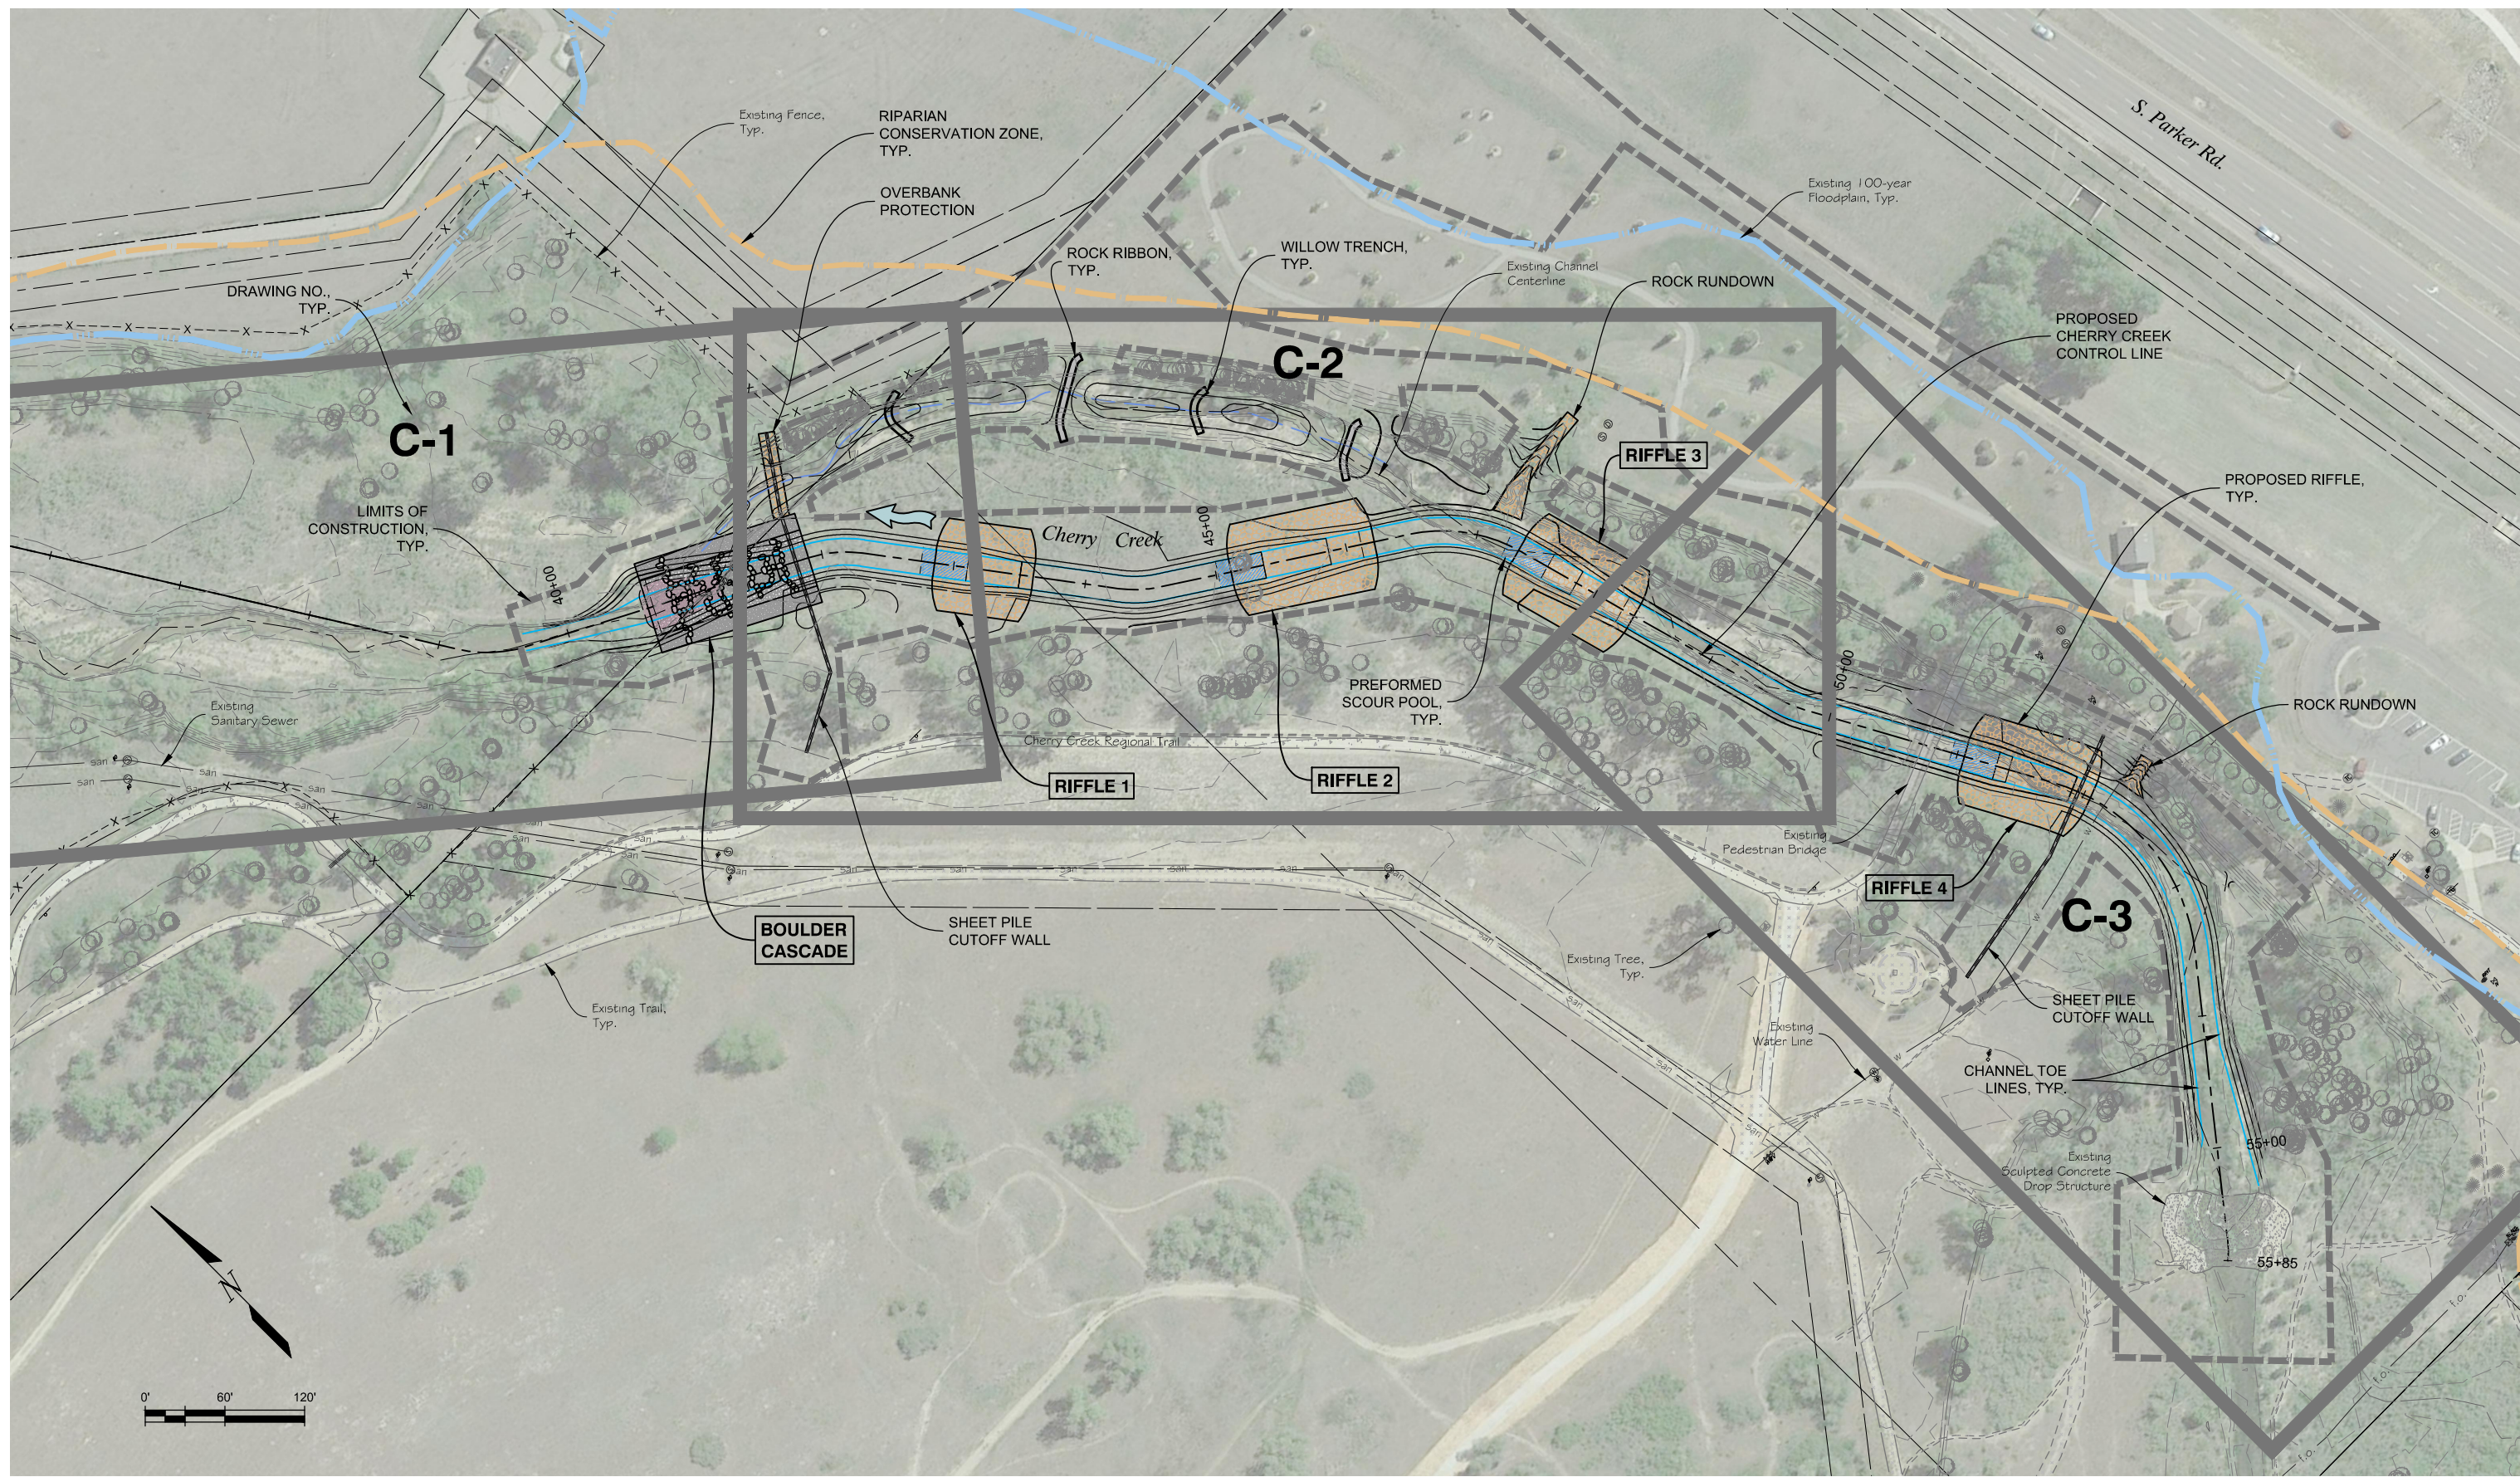

DESIGNED: NAY  
 DRAWN: MAB  
 CHECKED: CBF

**60% SUBMITTAL**  
 PROJECT NO. 18-009.01

SHEET REVISIONS			
NO.	DATE	DESCRIPTION	BY

**MULLER ENGINEERING COMPANY**  
 777 S. WADSWORTH BLVD., 4-100 LAKEWOOD, COLORADO 80226

Cherry Creek Basin Water Quality Authority

**MHFD**  
 MILE HIGH FLOOD DISTRICT  
**PARKER COLORADO**

CHERRY CREEK STREAM RESTORATION IMPROVEMENTS AT KOA - REACH C  
 GENERAL  
**SITE PLAN**

DATE: 9/6/2019  
 DRAWING NO.: G-3  
 SHEET NO.: 3 OF 25