



Figure 3.1-1 PWSD Proposed Site Plan Phase 1A

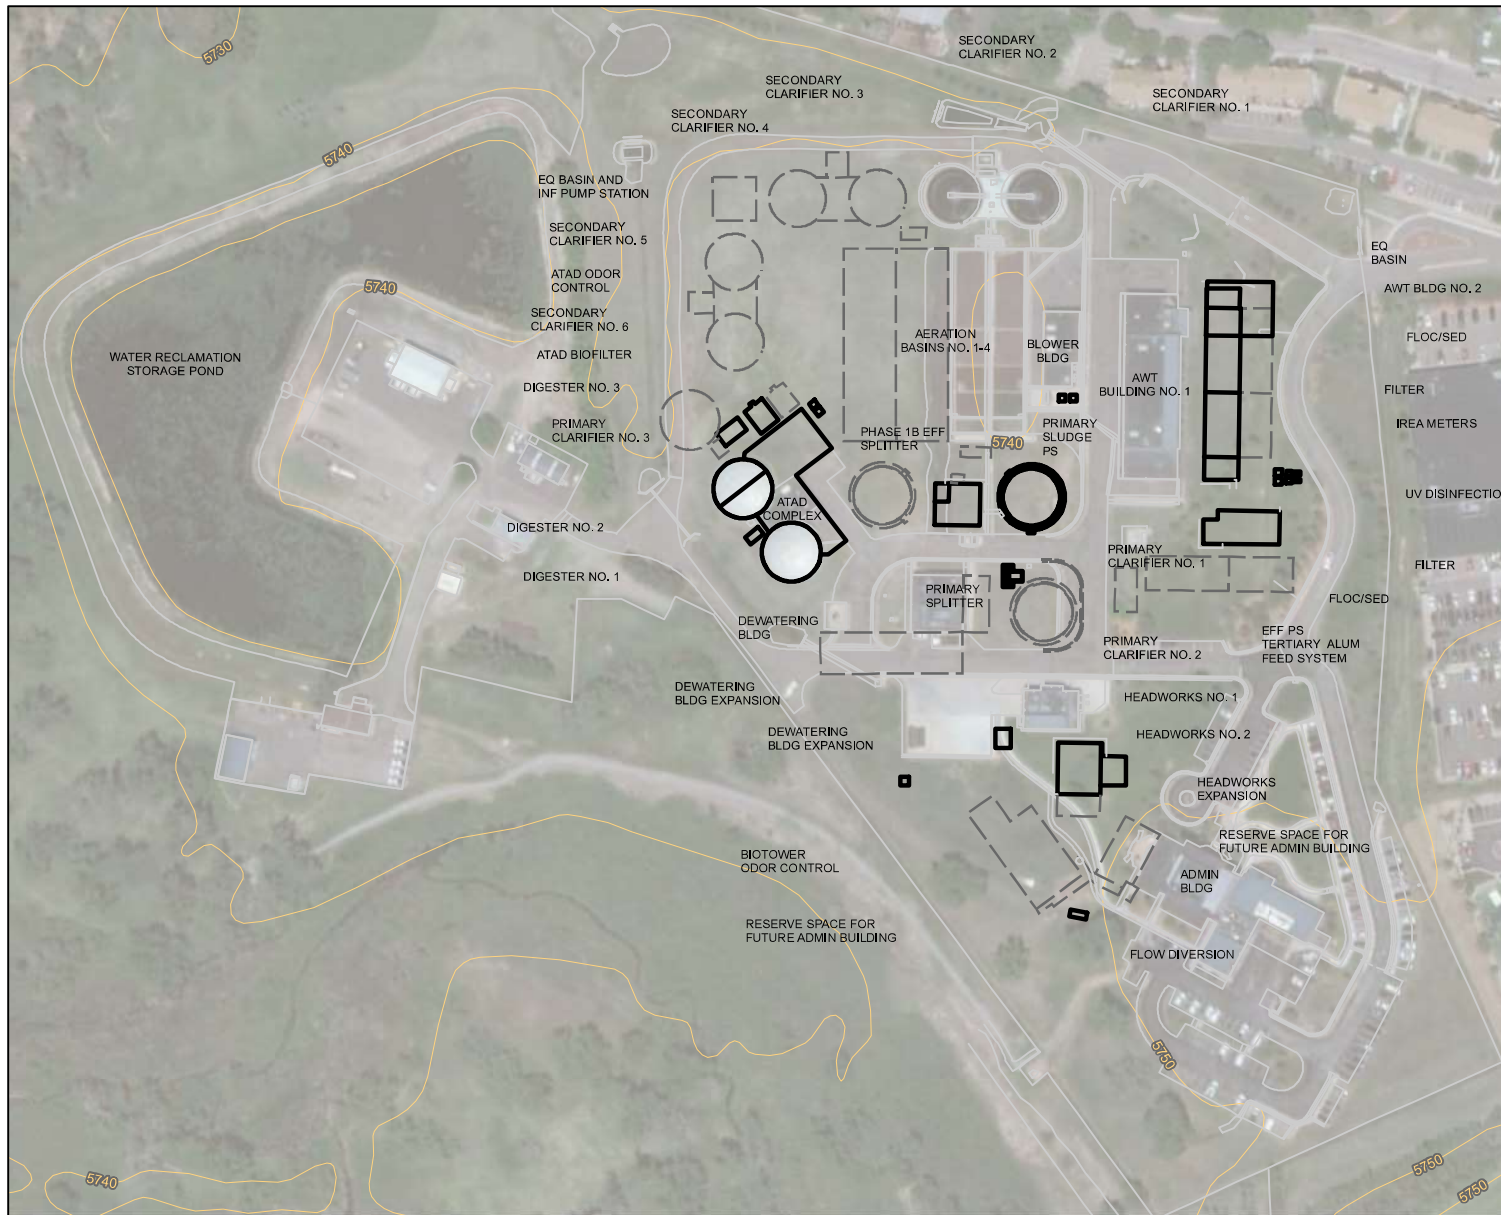

- LEGEND**
- Phase 1A
 - Future Processes
 - Existing Processes
 - Contours (10ft interval)

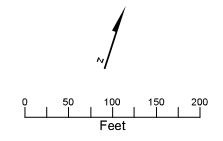

Projection: Lambert Conformal Conic
 State Plane Colorado Central US Feet
 North American Datum of 1983

Source: ESRI and its data partners, Douglas and Arapahoe County

Proposed Site Plan
 North Water Reclamation Facility
 Process Design Report
 Parker Water & Sanitation District